



NOTES

- 1. When bolt down covers are specified in the Contract, provide two slots in the cover that are vertically aligned with the holes in the frame. Location of bolt down slots varies among different manufacturers.
- 2. Alternate reinforcing rib designs are acceptable.
- 3. Refer to Standard Specification 9-05.15(2) for additional requirements.
- 4. For frame details, see Standard Plan B-2a.

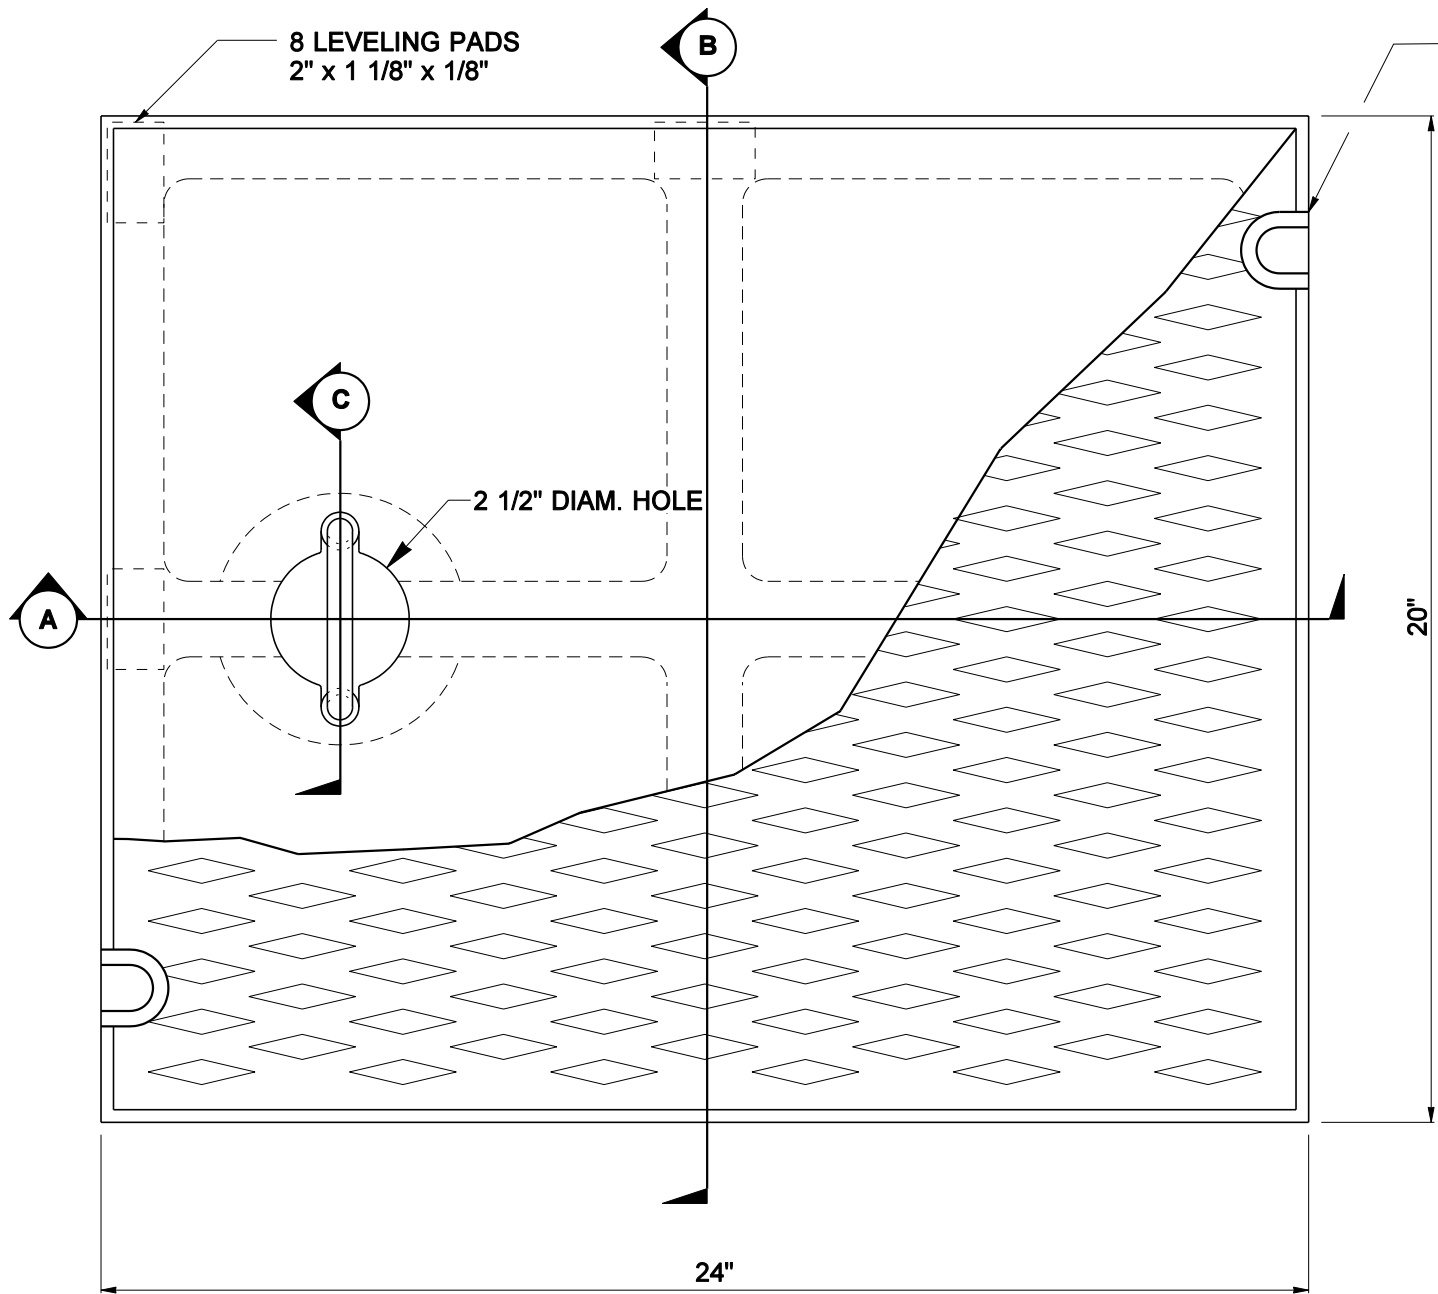


PLAN

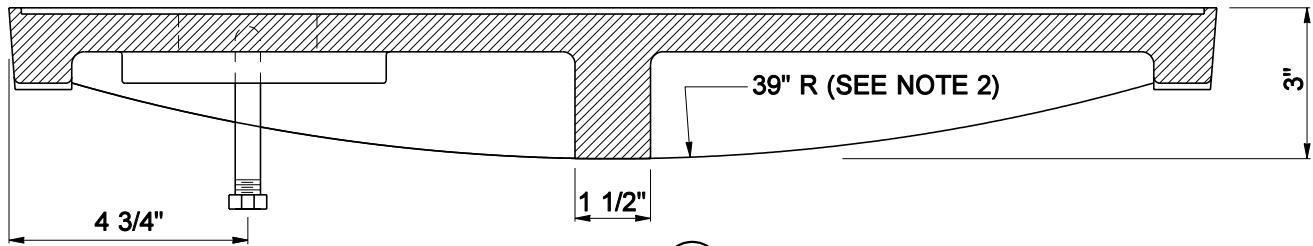


SECTION A


SEE SLOT DETAIL & NOTE 1

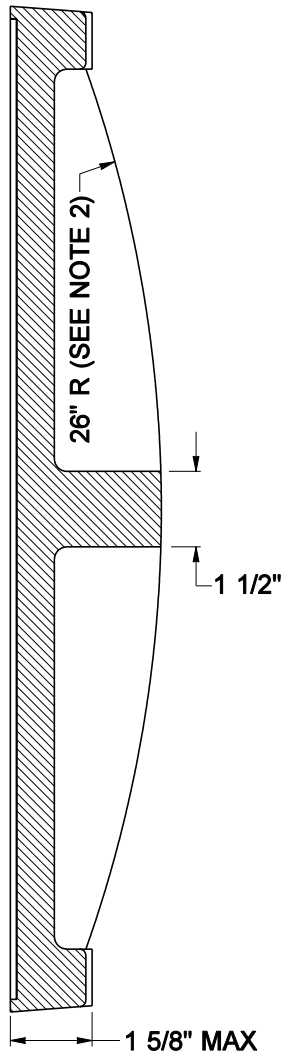

SECTION B

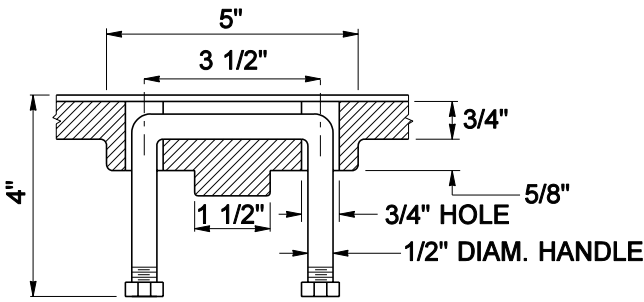

SECTION C

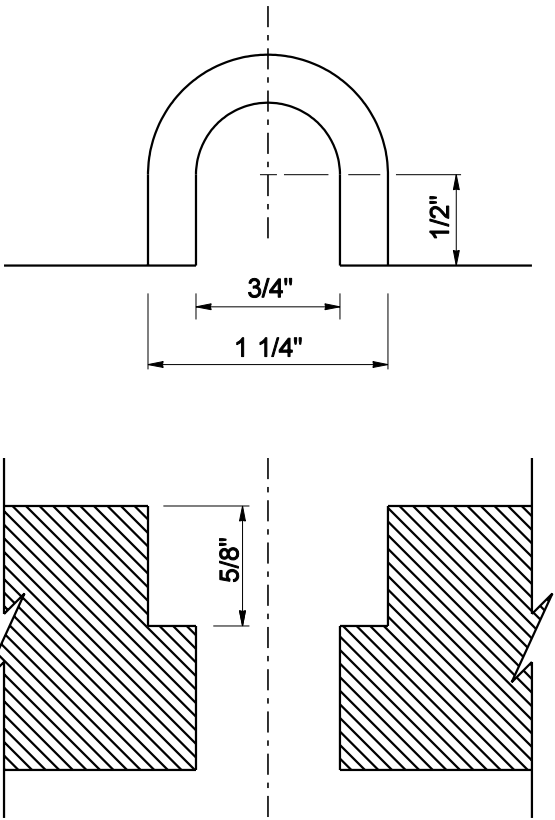

SLOT DETAIL



**SOLID METAL COVER  
FOR CATCH BASIN**

**STANDARD PLAN B-2**

SHEET 1 OF 1 SHEET

APPROVED FOR PUBLICATION

**Harold J. Peterfeso** 06-17-02

STATE DESIGN ENGINEER

DATE



Washington State Department of Transportation

NOTE: THIS PLAN IS NOT A LEGAL ENGINEERING DOCUMENT BUT AN ELECTRONIC DUPLICATE. THE ORIGINAL, SIGNED BY THE ENGINEER AND APPROVED FOR PUBLICATION, IS KEPT ON FILE AT THE WASHINGTON STATE DEPARTMENT OF TRANSPORTATION. A COPY MAY BE OBTAINED UPON REQUEST.

05/2002	DELETED DETAIL "D"; ADDED SLOT DETAIL; REVISED NOTES.	RG
DATE	REVISION	BY